




N49°28'09"W - 100.00'

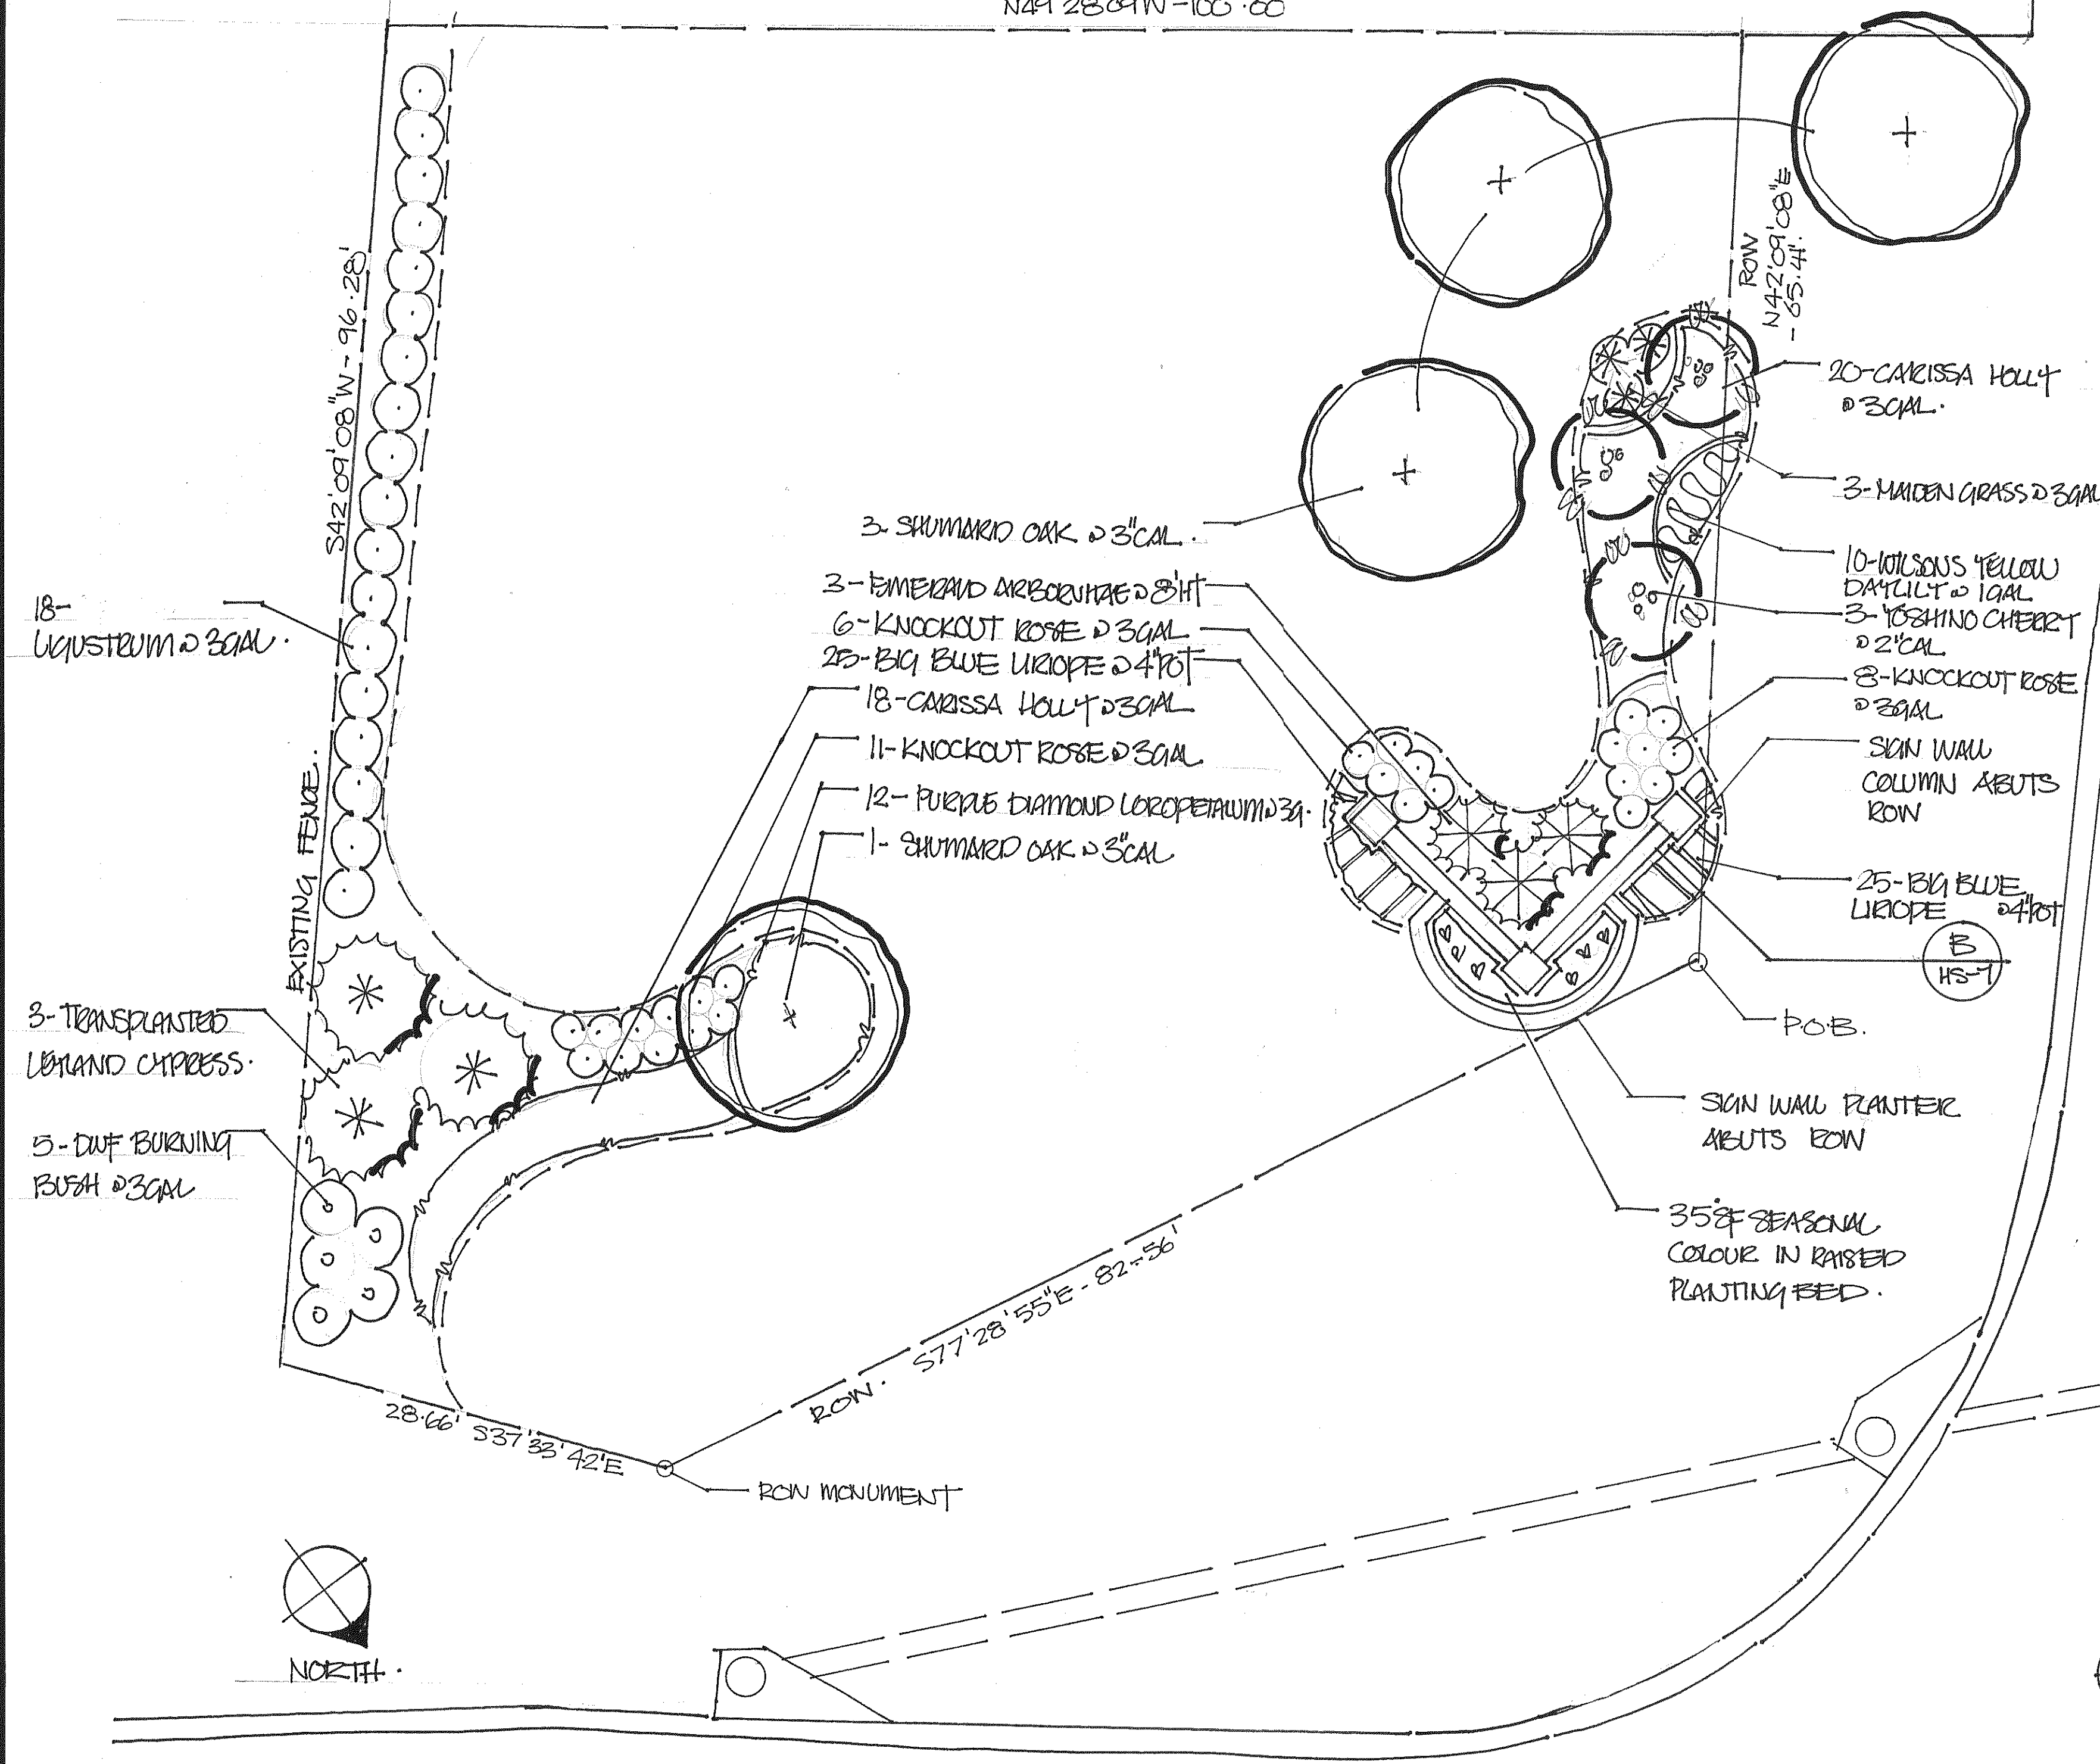

KIRKSTONE DRIVE

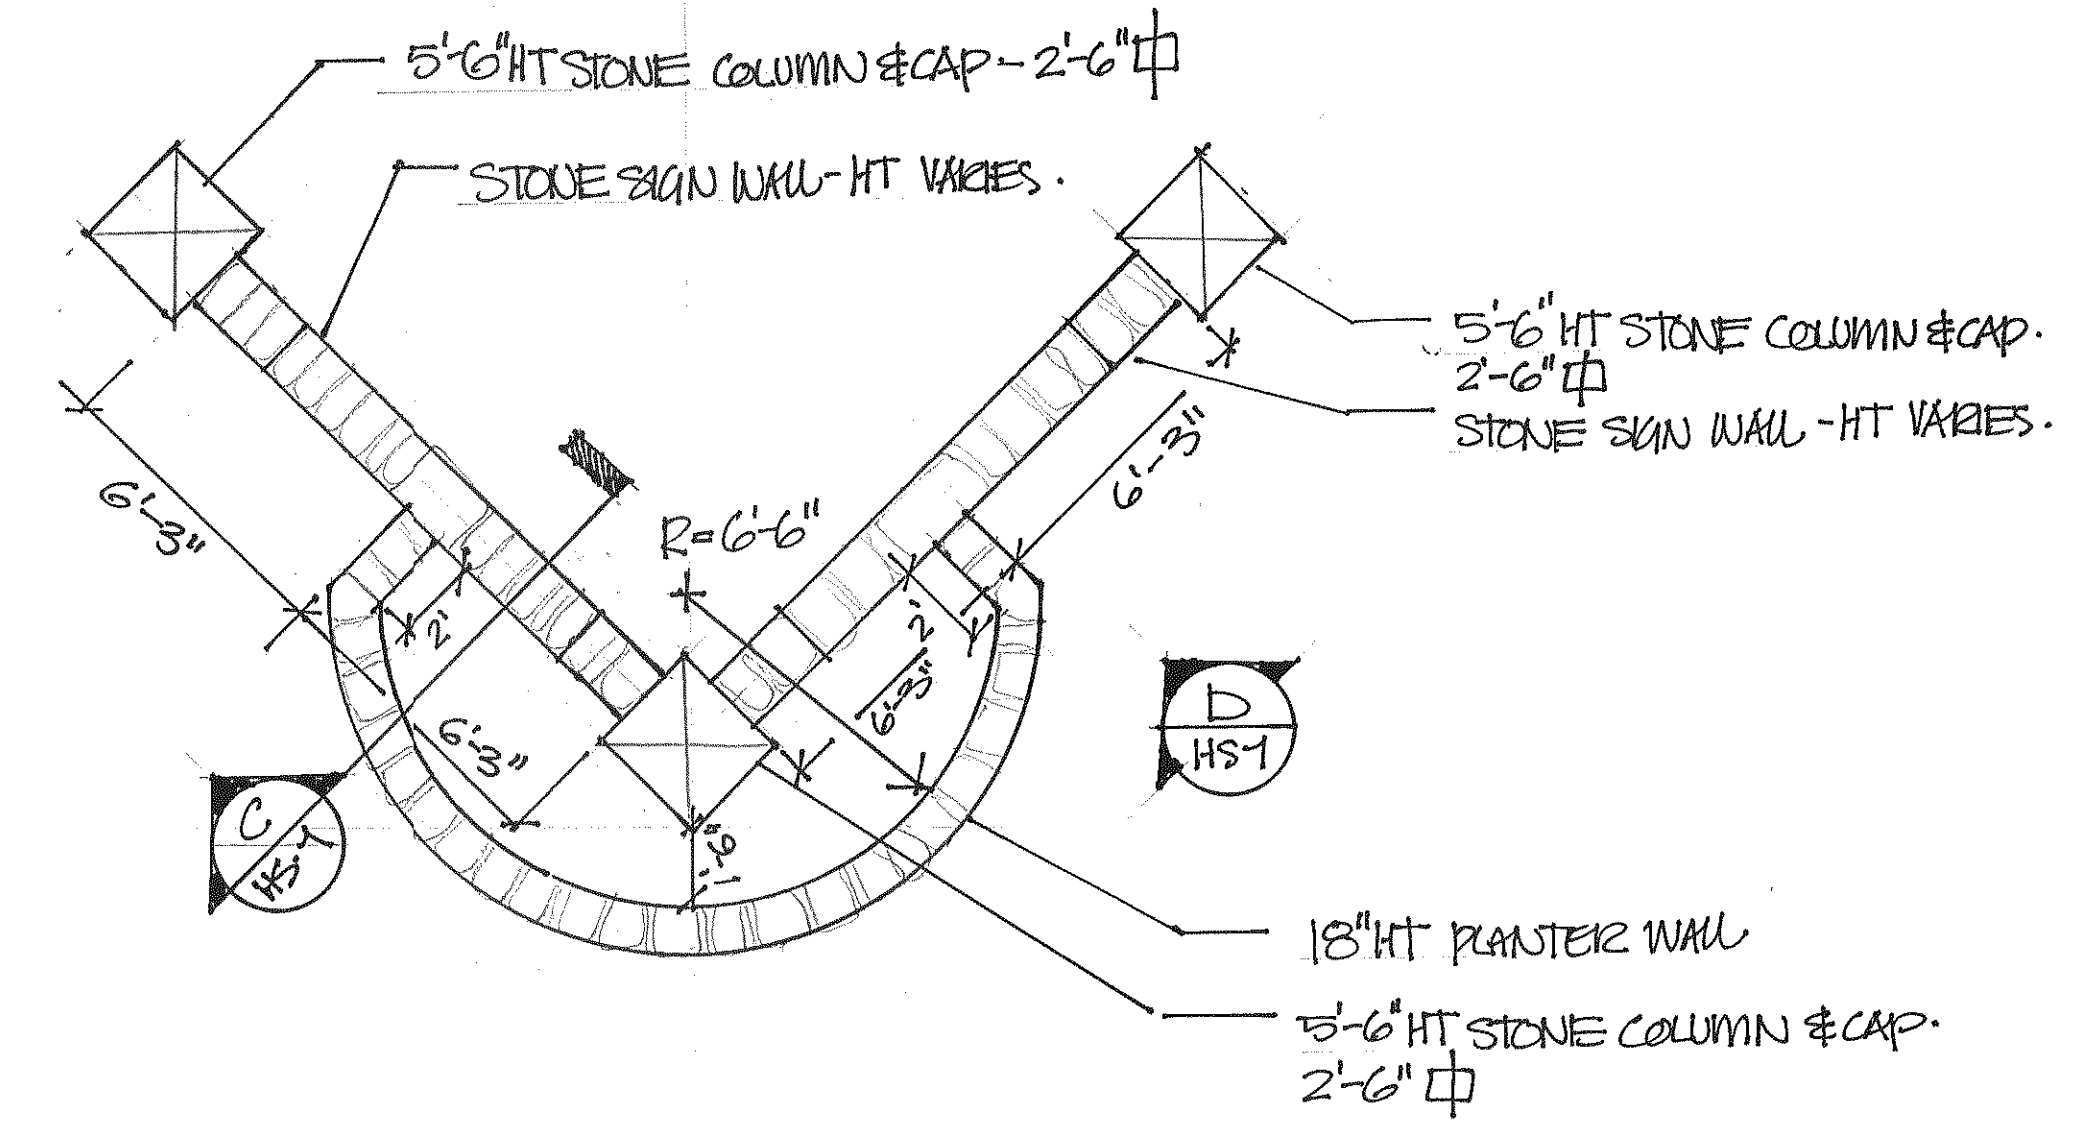

B SIGN WALL & PLANTER PLAN
SCALE = 1/4" = 1'-0"

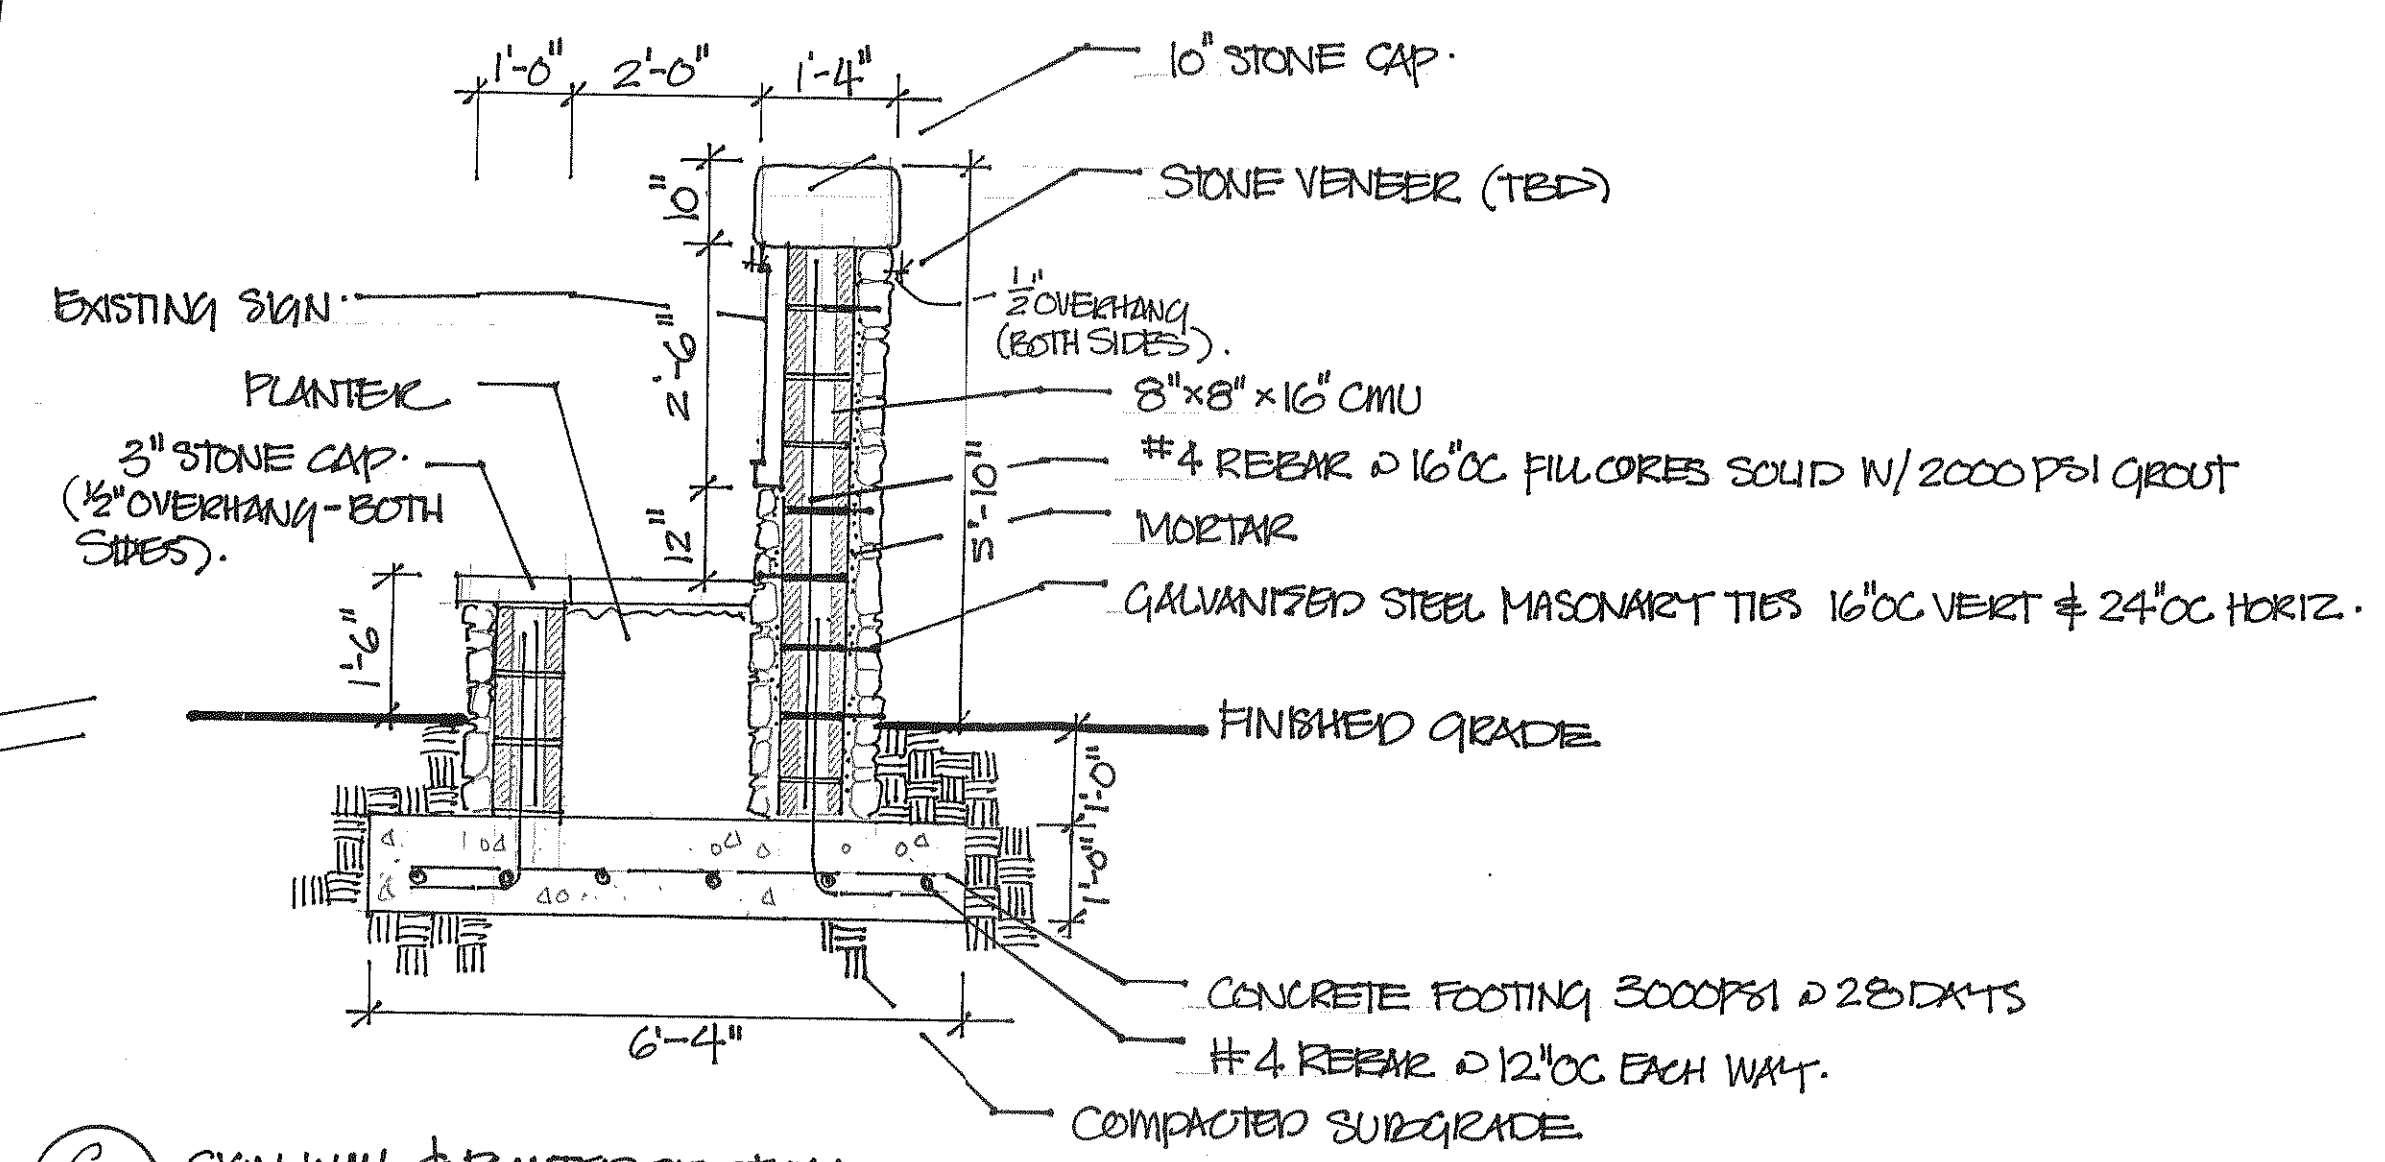


C SIGN WALL & PLANTER SECTION
SCALE = 1/2" = 1'-0"

S.R. 324 GRAVEL SPRINGS ROAD

A KIRKSTONE SUBDIVISION ENTRANCE SIGN
LOCATION & PLANTING PLAN
SCALE = 1/8" = 1'-0"

NOTE: SIGN SQUARE FOOTAGE = 160 SF x 2 SIGNS = 320 SF.

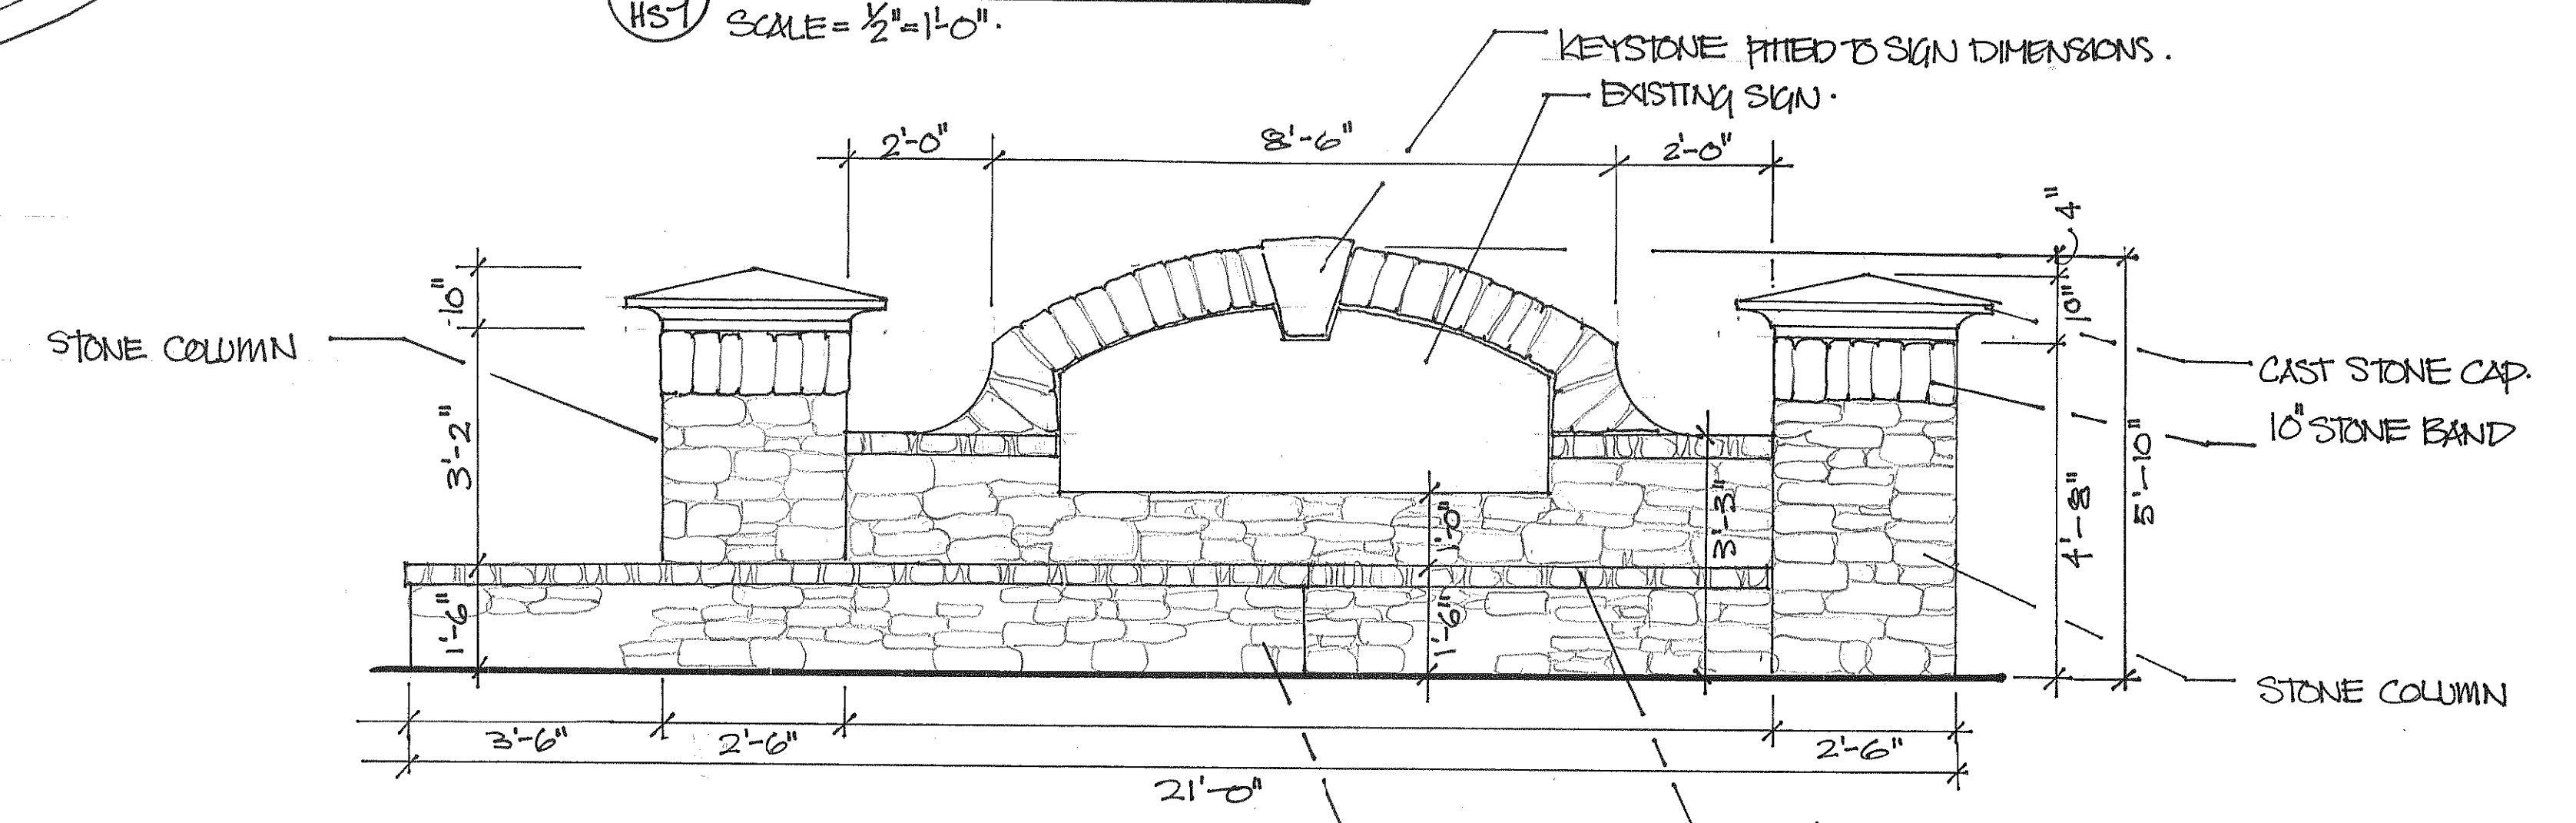

D SIGN WALL ELEVATION
SCALE = 1/2" = 1'-0"

GINKGO DESIGNS LLC.

Landscape Design Services
442 CLAUDE SCOTT ROAD, CANTON, GA 30115
Tel: 770-542-2210 Email: ginkgodesigns@gmail.com
www.ginkgodesignsllc.com



Revisions:

Date: 11-12-2010
Scale: AS SHOWN
File:

KIRKSTONE SUBDIVISION

ENTRANCE SIGN & PLANTING PLAN
GRAVEL SPRINGS ROAD - QUINNETT COUNTY.

HS-1